



west virginia department of environmental protection

Office of Oil and Gas
601 57th Street SE
Charleston, WV 25304
(304) 926-0450
(304) 926-0452 fax

Earl Ray Tomblin, Governor
Randy C. Huffman, Cabinet Secretary
www.dep.wv.gov

November 25, 2013

WELL WORK PERMIT


Horizontal 6A Well

This permit, API Well Number: 47-10302969, issued to EQT PRODUCTION COMPANY, is evidence of permission granted to perform the specified well work at the location described on the attached pages and located on the attached plat, subject to the provisions of Chapter 22 of the West Virginia Code of 1931, as amended, and all rules and regulations promulgated thereunder, and to all conditions and provisions outlined in the pages attached hereto. Notification shall be given by the operator to the Oil and Gas Inspector at least 24 hours prior to the construction of roads, locations, and/or pits for any permitted work. In addition, the well operator shall notify the same inspector 24 hours before any actual well work is commenced and prior to running and cementing casing. Spills or emergency discharges must be promptly reported by the operator to 1-800-642-3074 and to the Oil and Gas inspector.

Please be advised that form WR-35, Well Operators Report of Well Work is to be submitted to this office within 90 days completion of permitted well work, as should form WR-34 Discharge Monitoring Report within 30 days of discharge of pits, if applicable. Failure to abide by all statutory and regulatory provisions governing all duties and operations hereunder may result in suspension or revocation of this permit and, in addition, may result in civil and/or criminal penalties being imposed upon the operators.

In addition to the applicable requirements of this permit, and the statutes and rules governing oil and gas activity in WV, this permit may contain specific conditions which must be followed. Permit conditions are attached to this cover letter.

Per 35CSR-4-5.2.g this permit will expire in two (2) years from the issue date unless permitted well work is commenced. If there are any questions, please feel free to contact me at (304) 926-0499 ext. 1654.



James Martin
Chief

Operator's Well No: WV 514381
Farm Name: COASTAL FOREST RESOURCES
API Well Number: 47-10302969
Permit Type: Horizontal 6A Well
Date Issued: 11/25/2013

Promoting a healthy environment.

PERMIT CONDITIONS

West Virginia Code § 22-6A-8(d) allows the Office of Oil and Gas to place specific conditions upon this permit. Permit conditions have the same effect as law. Failure to adhere to the specified permit conditions may result in enforcement action.

CONDITIONS

1. This proposed activity may require permit coverage from the United States Army Corps of Engineers (USACOE). Through this permit, you are hereby being advised to consult with USACOE regarding this proposed activity.
2. If the operator encounters an unanticipated void, or an anticipated void at an unanticipated depth, the operator shall notify the inspector within 24 hours. Modifications to the casing program may be necessary to comply with W. Va. Code § 22-6A-5a (12), which requires drilling to a minimum depth of thirty feet below the bottom of the void, and installing a minimum of twenty (20) feet of casing. Under no circumstance should the operator drill more than fifty (50) feet below the bottom of the void or install less than twenty (20) feet of casing below the bottom of the void.
3. When compacting fills, each lift before compaction shall not be more than 12 inches in height, and the fill material shall be within plus or minus 2% of the optimum moisture content as determined by the standard proctor density test, ASTM D698, Standard Test Method for Laboratory Compaction Characteristics of Soil Using Standard Effort. Each lift must meet 95 % compaction of the optimum density based on results from the standard proctor density test of the actual soils used in specific engineered fill sites. Each lift shall be tested for compaction, with a minimum of two tests per lift per acre of fill. All test results shall be maintained on site and available for review.
4. Operator shall install signage per § 22-6A-8g (6) (B) at all source water locations included in their approved water management plan within 24 hours of water management plan activation.
5. Oil and gas water supply wells will be registered with the Office of Oil and Gas and all such wells will be constructed and plugged in accordance with the standards of the Bureau for Public Health set forth in its Legislative rule entitled *Water Well Regulations*, 64 C.S.R. 19. Operator is to contact the Bureau of Public Health regarding permit requirements. In lieu of plugging, the operator may transfer the well to the surface owner upon agreement of the parties. All drinking water wells within fifteen hundred feet of the water supply well shall be flow tested by the operator upon request of the drinking well owner prior to operating the water supply well.
6. Pursuant to the requirements pertaining to the sampling of domestic water supply wells/springs the operator shall, no later than thirty (30) days after receipt of analytical data provide a written copy to the Chief and any of the users who may have requested such analyses.
7. If any explosion or other accident causing loss of life or serious personal injury occurs in or about a well or well work on a well, the well operator or its contractor shall give notice, stating the particulars of the explosion or accident, to the oil and gas inspector and the Chief, within 24 hours of said accident.
8. During the casing and cementing process, in the event cement does not return to the surface, the oil and gas inspector shall be notified within 24 hours.

STATE OF WEST VIRGINIA
DEPARTMENT OF ENVIRONMENTAL PROTECTION, OFFICE OF OIL AND GAS
W.VA. CODE §22-6A - WELL WORK PERMIT APPLICATION

1) Well Operator: EQT Production Company

Operator ID103County4District548Quadrangle

2) Operator's Well Number: 514381Well Pad Name: PNG129

3) Farm Name/Surface Owner : LacockPublic Road Access: Lowman Ridge Road

4) Elevation, current ground: 1,328.0Elevation, proposed post-construction: 1,328.0

5) Well Type: (a) GasOilUnderground StorageOther

(b) If Gas: ShallowDeepHorizontal

6) Existing Pad? Yes or No: yes

7) Proposed Target Formation(s), Depth(s), Anticipated Thicknesses and Associated Pressure(s):
Target formation is Marcellus at a depth of 7318 with the anticipated thickness to be 14 feet and anticipated target pressure of 4606 PSI

8) Proposed Total Vertical Depth: 7,318

9) Formation at Total Vertical Depth: Marcellus

10) Proposed Total Measured Depth: 11,321

11) Proposed Horizontal Leg Length: 2,655

12) Approximate Fresh Water Strata Depths: 620, 656, 680, 731

13) Method to Determine Fresh Water Depth: By offset wells

14) Approximate Saltwater Depths: 2013, 2362

15) Approximate Coal Seam Depths: 683, 965, 1035, 1049, 1077

16) Approximate Depth to Possible Void (coal mine, karst, other): None reported

17) Does proposed well location contain coal seams directly overlying or adjacent to an active mine?
(a) If Yes, provide Mine Info: Name:Depth:Seam:Owner:

DMH
10-28-13

CASING AND TUBING PROGRAM

18)

TYPE	Size	New or Used	Grade	Weight per ft.	FOOTAGE: for Drilling	INTERVALS: Left in Well	CEMENT: Fill- up (Cu.Ft.)
Conductor	20	New	MC-50	81#	40	40	38 <i>CTS</i>
Fresh Water	13 3/8	New	MC-50	54#	831	831	727 <i>CTS</i>
Coal							
Intermediate	9 5/8	New	MC-50	40#	3,385	3,385	1,330 <i>CTS</i>
Production	5 1/2	New	P-110	20#	11,321	11,321	See Note 1
Tubing	2 3/8		J-55	4.6			May not be run. if run will be set 100' less than TD
Liners							

TYPE	Size	Wellbore Diameter	Wall Thickness	Burst Pressure	Cement Type	Cement Yield (cu. ft./k)
Conductor	20	24	0.375	-	Construction	1.18
Fresh Water	13 3/8	17 1/2	0.38	2,480	1	1.21
Coal						
Intermediate	9 5/8	12 3/8	0.395	3,590	1	1.21
Production	5 1/2	8 1/2	0.361	12,640	-	1.27/1.86
Tubing						
Liners						

Dm 17 10-28-13

Packers

Kind:	N/A			
Sizes:	N/A			
Depths Set:	N/A			

Note 1: EQT plans to bring the TOC on the production casing cement job 1,000' above kick off point, which is at least 500' above the shallowest production zone, to avoid communication.

(3/13)

19) Describe proposed well work, including the drilling and plugging back of any pilot hole:

Drill and complete a new horizontal well in the Marcellus formation. The vertical drill to go down to an approximate depth of 5433' then kick off the horizontal leg into the marcellus using a slick water frac.

20) Describe fracturing/stimulating methods in detail, including anticipated max pressure and max rate:

Hydraulic fracturing is completed in accordance with state regulations using water recycled from previously fractured wells and obtained from freshwater sources. This water is mixed with sand and a small percentage (less than 0.3%) of chemicals (including 15% Hydrochloric acid, gelling agent, gel breaker, friction reducer, biocide, and scale inhibitor), referred to in the industry as a "slickwater" completion. Maximum anticipated treating pressures are expected to average approximately 8500 psi, maximum anticipated treating rates are expected to average approximately 100 bpm. Stage lengths vary from 150 to 300 feet. Average approximately 200,000 barrels of water per stage. Sand sizes vary from 100 mesh to 20/40 mesh. Average approximately 200,000 pounds of sand per stage.

21) Total area to be disturbed, including roads, stockpile area, pits, etc, (acres): No new disturbance

22) Area to be disturbed for well pad only, less access road (acres): No new disturbance

23) Describe centralizer placement for each casing string.
• Surface: Bow spring centralizers – One at the shoe and one spaced every 500'.
• Intermediate: Bow spring centralizers– One cent at the shoe and one spaced every 500'.
• Production: One spaced every 1000' from KOP to Int csg shoe

24) Describe all cement additives associated with each cement type. Surface (Type 1 Cement): 0-3% Calcium Chloride
Used to speed the setting of cement slurries.
0.4% flake. Loss Circulation Material (LCM) is used to combat the loss of the cement slurry to a thief zone.
Intermediate (Type 1 Cement): 0-3% Calcium Chloride. Salt is used in shallow, low temperature formations to speed the setting of cement slurries. 0.4% flake. Loss Circulation Material (LCM) is used to combat the loss of whole drilling fluid or cement slurry (not filtrate) to a thief zone.

Production:
Lead (Type 1 Cement): 0.2-0.7% Lignosulfonate (Retarder). Lengthens thickening time.
0.3% CFR (dispersant). Makes cement easier to mix.
Tail (Type H Cement): 0.25-0.40% Lignosulfonate (Retarder). Lengthens thickening time.
0.2-0.3% CFR (dispersant). This is to make the cement easier to mix.
60 % Calcium Carbonate. Acid solubility.
0.4-0.6% Halad (fluid loss). Reduces amount of water lost to formation.

25) Proposed borehole conditioning procedures. Surface: Circulate hole clean (Approximately 30-45 minutes) rotating & reciprocating one full joint until cuttings diminish at surface. When cuttings returning to surface diminish, continue to circulate an additional 5 minutes. To ensure that there is no fill, short trip two stands with no circulation. If there is fill, bring compressors back on and circulate hole clean. A constant rate of higher than expected cuttings volume likely indicates washouts that will not clean up.
Intermediate: Circulate hole clean (Approximately 30-45 minutes) rotating & reciprocating one full joint until cuttings diminish at surface. When cuttings returning to surface diminish, continue to circulate an additional 5 minutes. If foam drilling, to enhance hole cleaning use a soap sweep or increase injection rate & foam concentration.
Production: Pump marker sweep with nut plug to determine actual hole washout. Calculate a gauge holes bottoms up volume. Perform a cleanup cycle by pumping 3-5 bottoms up or until the shakers are clean. Check volume of cuttings coming across the shakers every 15 minutes.


Note: Attach additional sheets as needed.

DmH
10-28-13

4710302969

Well Schematic
EQT ProductionWell Name 514381 (PNG129H8)
County Wetzel
State West VirginiaElevation KB:
Target
Prospect
Azimuth
Vertical Section

1343
Marcellus
332
3344

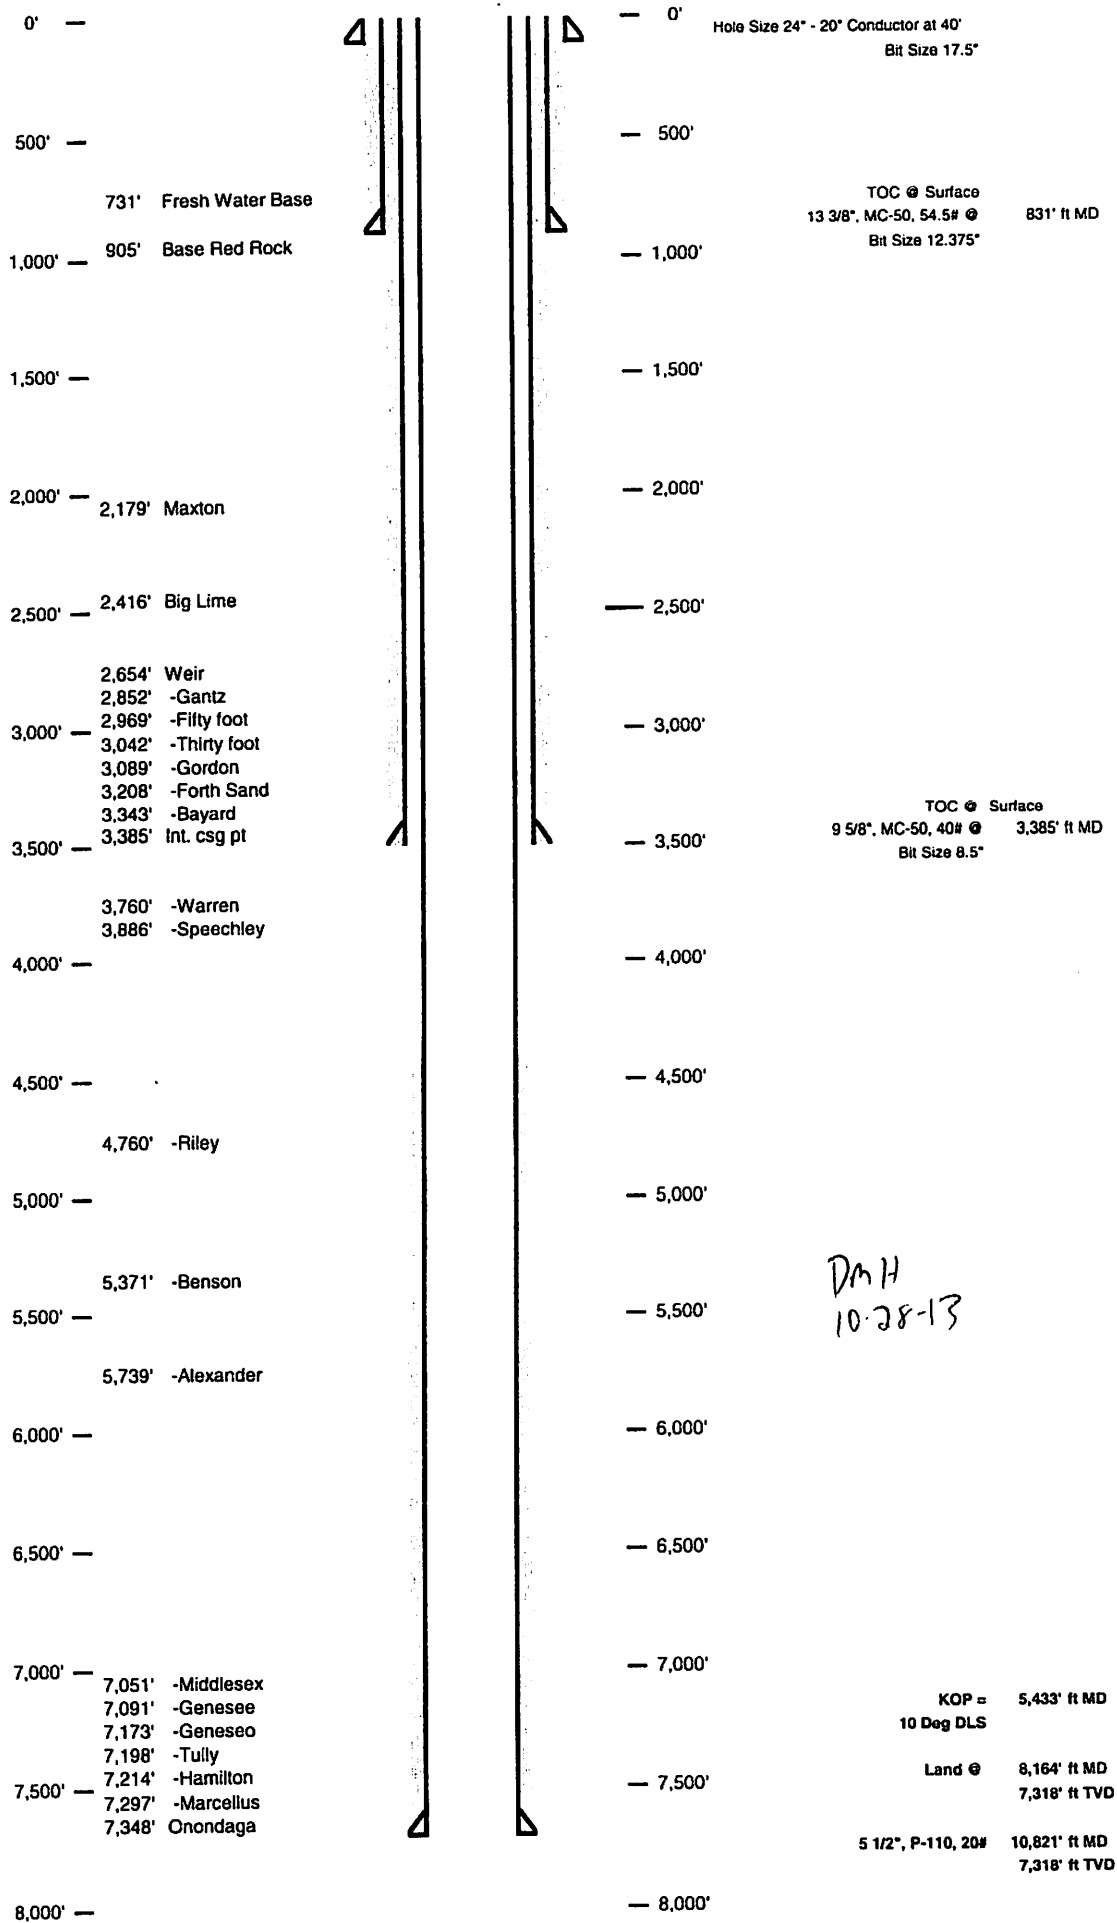RECEIVED
Office of Oil and Gas


NOV 01 2013

West Virginia Department of
Environmental Protection

4710302969

Well 514381 (PNG129H8)
EQT Production
Pine Grove
Wetzel West Virginia

Vertical Section 3344

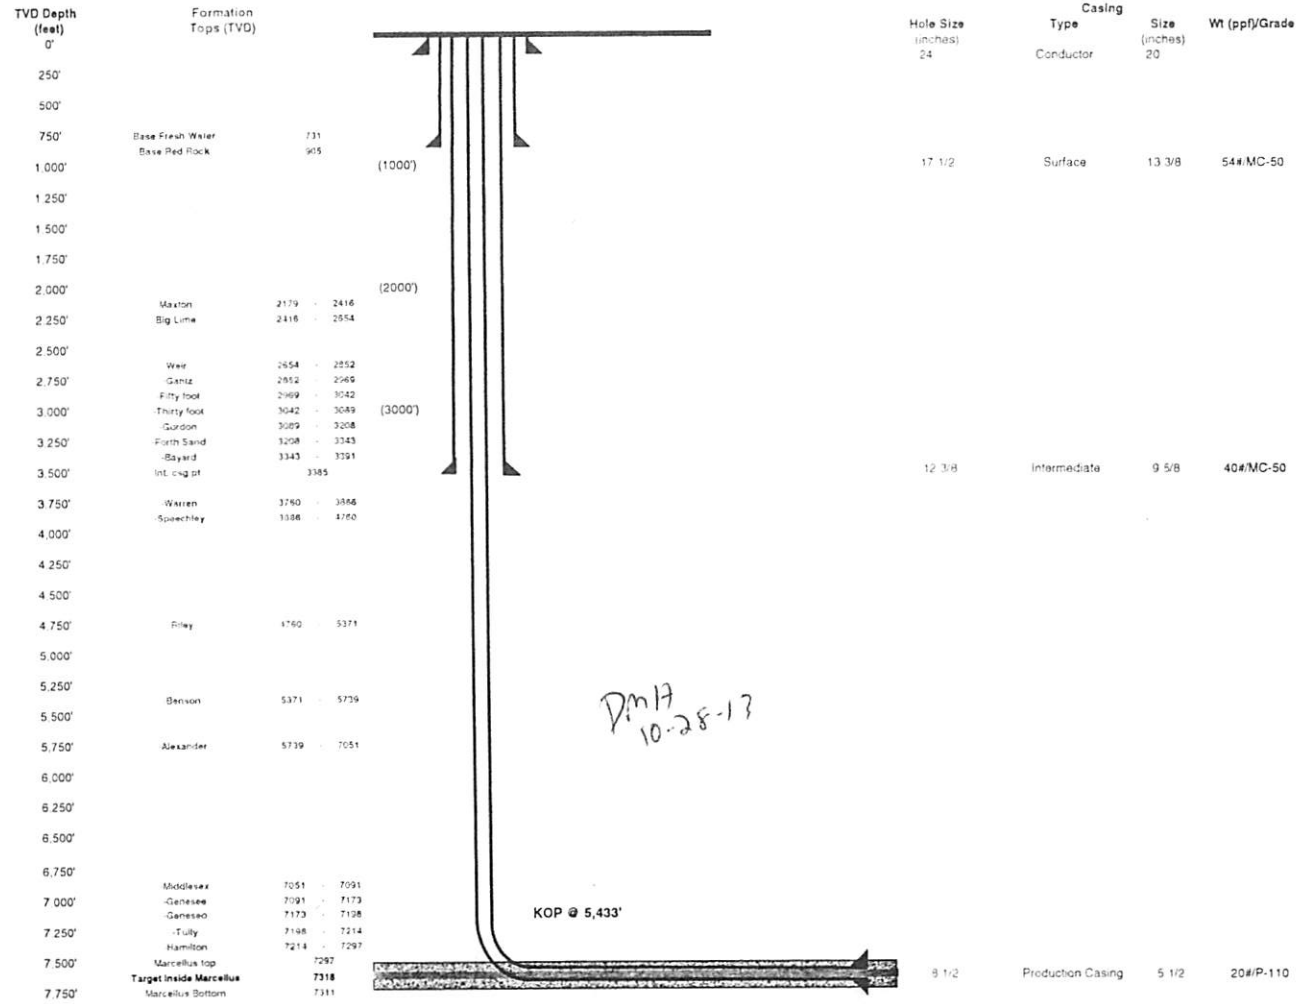

Proposed Well Work:
Drill and complete a new horizontal well in the Marcellus formation.
The vertical drill to go down to an approximate depth of 5433'.
Then kick off the horizontal leg into the Marcellus using a slick water frac

Land curve @ 7,318' ft TVD
8,164' ft MD
Est TD @ 7,318' ft TVD
10,821' ft MD
2,655' ft Lateral

RECEIVED
Office of Oil and Gas

NOV 01 2013

WV Department of
Environmental Protection

WW-9
(5/13)Page _____ of _____
API No. 47 - 103 - 0
Operator's Well No. 514381STATE OF WEST VIRGINIA
DEPARTMENT OF ENVIRONMENTAL PROTECTION, OFFICE OF OIL AND GAS

Fluids/Cuttings Disposal & Reclamation Plan

Operator Name _____ PNG129 _____ OP Code _____

Watershed (HUC10) _____ Upper Run of South Fork of Fishing Creek _____ Quadrangle _____ Pine Grove _____

Elevation _____ 1328.0 _____ County _____ Wetzel _____ District _____ Grant _____

Do you anticipate using more than 5,000 bbls of water to complete the proposed well work? Yes x No _____Will a pit be used? Yes: _____ No: X _____

If so please describe anticipated pit waste: _____

Will a synthetic liner be used in the pit? Yes _____ No X If so, what ml.? 60 _____

Proposed Disposal Method For Treated Pit Wastes:

_____ Land Application

_____ • Underground Injection (UIC Permit Number 0014, 8462, 4037)

_____ Reuse (at API Number _____)

_____ • Off Site Disposal (Supply form WW-9 for disposal location)

_____ Other (Explain _____)

Will closed loop system be used? Yes, The closed loop system will remove drill cuttings from the drilling fluid. The drill cuttings are then prepared for transportation to an off-site disposal facility.DMH
10-28-13Drilling medium anticipated for this well? Air, freshwater, oil based, etc. Air and water based mud

If oil based, what type? Synthetic, petroleum, etc _____


Additives to be used in drilling medium? MILBAR, Viscosifier, Alkalinity Control, Lime, Chloride Salts, Rate Filtration Control,Deflocculant, Lubricant, Detergent, Defoaming, Walnut Shell, X-Cide, SOLTEX TerraDrill cuttings disposal method? Leave in pit, landfill, removed offsite, etc. Landfill

- If left in pit and plan to solidify what medium will be used? (Cement, Lime, sawdust) n/a
- Landfill or offsite name/permit number? See Attached List

I certify that I understand and agree to the terms and conditions of the GENERAL WATER POLLUTION PERMIT issued on August 1, 2005, by the Office of Oil and Gas of the West Virginia Department of Environmental Protection. I understand that the provisions of the permit are enforceable by law. Violations of any term or condition of the general permit and/or other applicable law or regulation can lead to enforcement action.

I certify under penalty of law that I have personally examined and am familiar with the information submitted on this application form and all attachments thereto and that, based on my inquiry of those individuals immediately responsible for obtaining the information, I believe that the information is true, accurate, and complete. I am aware that there are significant penalties for submitting false information, including the possibility of fine or imprisonment.

Company Official Signature _____

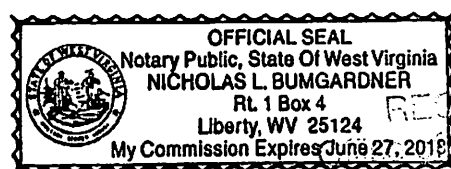Company Official (Typed Name) Victoria J. RoarkCompany Official Title Permitting SupervisorSubscribed and sworn before me this 22 day of OCTOBER, 20 13_____
My commission expires 6/27/2018 Notary PublicRECEIVED
Oil and Gas
NOV 01 2013
WV Department of
Environmental Protection

Proposed Revegetation Treatment: Acres Disturbed no additional disturbance Prevegetation pH 6.4

Lime 3 Tons/acre or to correct to pH 6.5

Fertilize type _____

Fertilizer Amount 13 lbs/acre (500 lbs minimum)

Mulch 2 Tons/acre

Seed Mixtures

Temporary		Permanent	
Seed Type	lbs/acre	Seed Type	lbs/acre
KY-31	40	Orchard Grass	15
Alsike Clover	5	Alsike Clover	5
Annual Rye	15		

Attach:
Drawing(s) of road, location, pit and proposed area for land application.
Photocopied section of involved 7.5' topographic sheet.

Plan Approved by: [Signature]

Comments: _____

Title: Oil & Gas Inspector Date: 10-28-13

Field Reviewed? (✓) Yes (_____) No

RECEIVED
Office of Oil and Gas
NOV 01 2013
D. M. E. [unclear]
Environmental Protection



Water Management Plan: Primary Water Sources



WMP-01589

API/ID Number: 047-103-02969

Operator:

EQT Production Company

514381

Important:

For each proposed primary water source (including source intakes for purchased water sources) identified in your water management plan, and summarized herein, DEP has made an evaluation concerning water availability over the specified date range. DEP's assessment is based on the following considerations:

- Statistical analysis of historical USGS stream gauge data (transferred to un-gauged locations as necessary);
- Identification of sensitive aquatic life (endangered species, mussels, etc.);
- Quantification of known existing demands on the water supply (Large Quantity Users);
- Minimum flows required by the Army Corps of Engineers; and
- Designated stream uses.

Based on these factors, DEP has provided, for each intake location (and origination point for purchased water), a reference gauge location and discharge flow reading which must be surpassed prior to withdrawals. Additionally, DEP has established a minimum passby flow at the withdrawal location which must also be surpassed prior to withdrawals. These thresholds are considered terms of the permit and are enforceable as such.

DEP is aware that some intake points will be used for multiple wells and well sites. In these cases, the thresholds set by the Water Management Plan are to be interpreted as total withdrawal limits for each location over the specified date range regardless of how many wells are supported by that intake.

For all purchased water intakes, determinations of water availability are made at the original source intake location. It is the responsibility of the Oil and Gas Operator, not the seller, to cease withdrawal of water from the seller when flows are less than the minimum gauge reading at the stream gauge referenced by the Water Management Plan in order to protect stream uses.

Note that the determinations made herein are based on the best available data, but it is impossible to predict water availability in the future. While the DEP has carefully established these minimum withdrawal thresholds, it remains the operator's responsibility to protect aquatic life at all times. Approval to withdrawal is contingent upon permission from the land owner. It is the responsibility of the operator to secure and maintain permission prior to any withdrawals.

The operator is reminded that 24-48 hours prior to withdrawing (or purchasing) water, DEP must be notified by email at DEP.water.use@wv.gov.

APPROVED NOV 21 2013

Source Summary

WMP-01589

API Number:

047-103-02969

Operator:

EQT Production Company

514381

Stream/River

● Source **Ohio River at Hannibal, OH** Wetzel Owner: **Richard Potts/Rich Merryman**

Start Date	End Date	Total Volume (gal)	Max. daily purchase (gal)	Intake Latitude:	Intake Longitude:
11/1/2013	11/1/2014	4,600,000		39.655883	-80.86678

☒ Regulated Stream? Ohio River Min. Flow Ref. Gauge ID: 9999999 Ohio River Station: Willow Island Lock & Dam

Max. Pump rate (gpm): **1,500** Min. Gauge Reading (cfs): **6,468.00** Min. Passby (cfs)

DEP Comments: Refer to the specified station on the National Weather Service's Ohio River forecast website: <http://www.erh.noaa.gov/ohrfc//flows.shtml>

● Source **S. Fork of Fishing Creek @ Hastings Truck Pad** Wetzel Owner: **Dominion Transmission**

Start Date	End Date	Total Volume (gal)	Max. daily purchase (gal)	Intake Latitude:	Intake Longitude:
11/1/2013	11/1/2014	4,600,000		39.553	-80.669

☐ Regulated Stream? Ref. Gauge ID: 3114500 MIDDLE ISLAND CREEK AT LITTLE, WV

Max. Pump rate (gpm): **1,260** Min. Gauge Reading (cfs): **78.05** Min. Passby (cfs) **10.32**

DEP Comments:

● Source **S. Fork of Fishing Creek @ Jacksonburg Truck Pad** Wetzel Owner: **Ronald Anderson**

Start Date	End Date	Total Volume (gal)	Max. daily purchase (gal)	Intake Latitude:	Intake Longitude:
11/1/2013	11/1/2014	4,600,000		39.52609	-80.6338

☐ Regulated Stream? Ref. Gauge ID: 3114500 MIDDLE ISLAND CREEK AT LITTLE, WV

Max. Pump rate (gpm): **1,260** Min. Gauge Reading (cfs): **73.12** Min. Passby (cfs) **8.86**

DEP Comments:

Source **N. Fork of Fishing Creek @ Pine Grove Truck Pad** Wetzels Owner: **Town of Pine Grove**

Start Date	End Date	Total Volume (gal)	Max. daily purchase (gal)	Intake Latitude:	Intake Longitude:
11/1/2013	11/1/2014	4,600,000		39.571562	-80.677848

☐ Regulated Stream? Ref. Gauge ID: **3114500** **MIDDLE ISLAND CREEK AT LITTLE, WV**

Max. Pump rate (gpm): 2,520 Min. Gauge Reading (cfs): 85.35 Min. Passby (cfs) 6.22

DEP Comments:

Source **N. Fork of Fishing Creek @ Edgell Property** Wetzels Owner: **Cathy Edgell**

Start Date	End Date	Total Volume (gal)	Max. daily purchase (gal)	Intake Latitude:	Intake Longitude:
11/1/2013	11/1/2014	4,600,000		39.58191	-80.622839

☐ Regulated Stream? Ref. Gauge ID: **3114500** **MIDDLE ISLAND CREEK AT LITTLE, WV**

Max. Pump rate (gpm): 1,260 Min. Gauge Reading (cfs): 78.74 Min. Passby (cfs) 5.76

DEP Comments:

Source **N. Fork of Fishing Creek @ Lydick Property** Wetzels Owner: **Les Lydick**

Start Date	End Date	Total Volume (gal)	Max. daily purchase (gal)	Intake Latitude:	Intake Longitude:
11/1/2013	11/1/2014	4,600,000		39.57795	-80.59221

☐ Regulated Stream? Ref. Gauge ID: **3114500** **MIDDLE ISLAND CREEK AT LITTLE, WV**

Max. Pump rate (gpm): 1,260 Min. Gauge Reading (cfs): 75.93 Min. Passby (cfs) 3.28

DEP Comments:

● Source **N. Fork of Fishing Creek @ BIG176 Pad** Wetzel Owner: **John W. Kilcoyne**

Start Date	End Date	Total Volume (gal)	Max. daily purchase (gal)	Intake Latitude:	Intake Longitude:
11/1/2013	11/1/2014	4,600,000		39.560283	-80.560763

☐ Regulated Stream? Ref. Gauge ID: 3114500 MIDDLE ISLAND CREEK AT LITTLE, WV

Max. Pump rate (gpm): 1,260 Min. Gauge Reading (cfs): 73.12 Min. Passby (cfs) 2.19

DEP Comments:

● Source **N. Fork of Fishing Creek @ Big 57 Pad** Wetzel Owner: **EQT Corporation**

Start Date	End Date	Total Volume (gal)	Max. daily purchase (gal)	Intake Latitude:	Intake Longitude:
11/1/2013	11/1/2014	4,600,000		39.55316	-80.53064

☐ Regulated Stream? Ref. Gauge ID: 3114500 MIDDLE ISLAND CREEK AT LITTLE, WV

Max. Pump rate (gpm): 1,260 Min. Gauge Reading (cfs): 70.31 Min. Passby (cfs) 1.71

DEP Comments:

Source Summary

WMP-01589	API Number:	047-103-02969	Operator:	EQT Production Company
		514381		

Purchased Water

● Source **HG Energy Water Supply Well** Wetzel Owner: **HG Energy LLC**

Start Date	End Date	Total Volume (gal)	Max. daily purchase (gal)	Intake Latitude:	Intake Longitude:
11/1/2013	11/1/2014	4,600,000	1,050,000	39.61861	-80.87972

☒ Regulated Stream? Ohio River Min. Flow Ref. Gauge ID: 9999999 Ohio River Station: Willow Island Lock & Dam

Max. Pump rate (gpm): Min. Gauge Reading (cfs): 6,468.00 Min. Passby (cfs)

DEP Comments:

Source Detail

WMP-01589

API/ID Number: 047-103-02969

Operator: EQT Production Company

514381

Source ID: 30093 Source Name HG Energy Water Supply Well
HG Energy LLC

Source Latitude: 39.61861

Source Longitude: -80.87972

HUC-8 Code: 5030201

Drainage Area (sq. mi.): 25000 County: Wetzel

Anticipated withdrawal start date: 11/1/2013

Anticipated withdrawal end date: 11/1/2014

Total Volume from Source (gal): 4,600,000

Max. Pump rate (gpm):

Max. Simultaneous Trucks:

Max. Truck pump rate (gpm):

- ☐ Endangered Species? ☐ Mussel Stream?
☐ Trout Stream? ☐ Tier 3?
☒ Regulated Stream? Ohio River Min. Flow
☐ Proximate PSD?
☒ Gauged Stream?


Reference Gaug 9999999 Ohio River Station: Willow Island Lock & Dam

Drainage Area (sq. mi.) 25,000.00

Gauge Threshold (cfs): 6468

Month	Median monthly flow (cfs)	Threshold (+ pump)	Estimated Available water (cfs)
1	45,700.00	-	-
2	49,200.00	-	-
3	65,700.00	-	-
4	56,100.00	-	-
5	38,700.00	-	-
6	24,300.00	-	-
7	16,000.00	-	-
8	13,400.00	-	-
9	12,800.00	-	-
10	15,500.00	-	-
11	26,300.00	-	-
12	41,300.00	-	-

Water Availability Profile

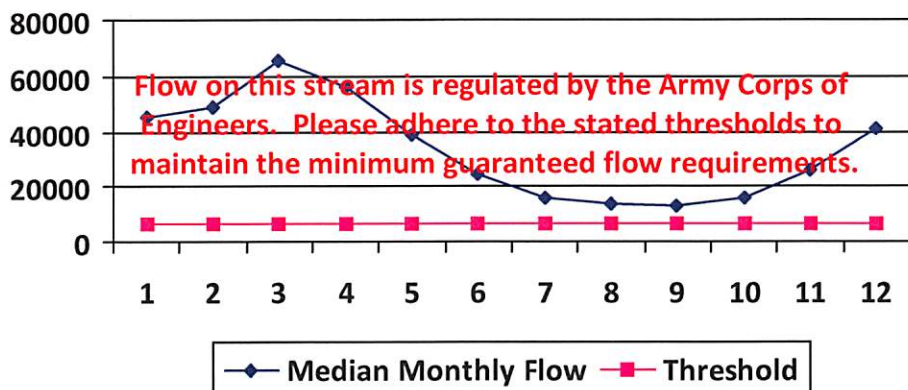

Water Availability Assessment of Location

Base Threshold (cfs): -

Upstream Demand (cfs): 0.00

Downstream Demand (cfs): 0.00

Pump rate (cfs):

Headwater Safety (cfs): 0.00

Ungauged Stream Safety (cfs): 0.00

Min. Gauge Reading (cfs): -

Passby at Location (cfs): -

"Threshold", as depicted in the chart above is meant only to indicate the calculated base threshold at the proposed withdrawal location. This value does not include the proposed pump rate or existing demand on the stream. Refer to the monthly breakdown above for a more complete estimation of water availability by month.

Source Detail

WMP-01589

API/ID Number:

047-103-02969

Operator:

EQT Production Company

514381

Source ID: 30083 Source Name Ohio River at Hannibal, OH
Richard Potts/Rich Merryman

Source Latitude: 39.655883

Source Longitude: -80.86678

HUC-8 Code: 5030201

Drainage Area (sq. mi.): 25000 County: Wetzel

Anticipated withdrawal start date: 11/1/2013

Anticipated withdrawal end date: 11/1/2014

Total Volume from Source (gal): 4,600,000

Max. Pump rate (gpm): 1,500

Max. Simultaneous Trucks: 0

Max. Truck pump rate (gpm) 0

☐ Endangered Species? ☐ Mussel Stream?

☐ Trout Stream? ☐ Tier 3?

☒ Regulated Stream? Ohio River Min. Flow

☒ Proximate PSD? New Martinsville

☒ Gauged Stream?


Reference Gaug 9999999 Ohio River Station: Willow Island Lock & Dam

Drainage Area (sq. mi.) 25,000.00

Gauge Threshold (cfs): 6468

Month	Median monthly flow (cfs)	Threshold (+ pump)	Estimated Available water (cfs)
1	45,700.00	-	-
2	49,200.00	-	-
3	65,700.00	-	-
4	56,100.00	-	-
5	38,700.00	-	-
6	24,300.00	-	-
7	16,000.00	-	-
8	13,400.00	-	-
9	12,800.00	-	-
10	15,500.00	-	-
11	26,300.00	-	-
12	41,300.00	-	-

Water Availability Profile

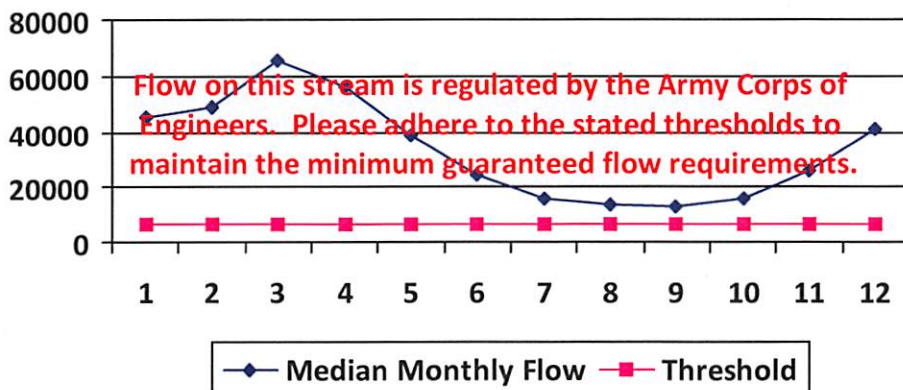

Water Availability Assessment of Location

Base Threshold (cfs): -

Upstream Demand (cfs): 0.00

Downstream Demand (cfs): 0.00

Pump rate (cfs): 3.34

Headwater Safety (cfs): 0.00

Ungauged Stream Safety (cfs): 0.00

Min. Gauge Reading (cfs): -

Passby at Location (cfs): -

"Threshold", as depicted in the chart above is meant only to indicate the calculated base threshold at the proposed withdrawal location. This value does not include the proposed pump rate or existing demand on the stream. Refer to the monthly breakdown above for a more complete estimation of water availability by month.

Source Detail

WMP- 01589

API/ID Number: 047-103-02969

Operator: EQT Production Company

514381

Source ID: 30084 Source Name S. Fork of Fishing Creek @ Hastings Truck Pad
Dominion Transmission

Source Latitude: 39.553

Source Longitude: -80.669

HUC-8 Code: 5030201

Drainage Area (sq. mi.): 70.02 County: Wetzel

Anticipated withdrawal start date: 11/1/2013

Anticipated withdrawal end date: 11/1/2014

Total Volume from Source (gal): 4,600,000

Max. Pump rate (gpm): 1,260

Max. Simultaneous Trucks: 0

Max. Truck pump rate (gpm) 0

☐ Endangered Species? ☒ Mussel Stream?

☐ Trout Stream? ☐ Tier 3?

☐ Regulated Stream?

☐ Proximate PSD?

☐ Gauged Stream?


Reference Gaug 3114500 MIDDLE ISLAND CREEK AT LITTLE, WV

Drainage Area (sq. mi.) 458.00

Gauge Threshold (cfs): 45

Month	Median monthly flow (cfs)	Threshold (+ pump)	Estimated Available water (cfs)
1	75.09	20.87	54.35
2	94.45	20.87	73.72
3	105.69	20.87	84.95
4	78.48	20.87	57.75
5	41.40	20.87	20.66
6	14.46	20.87	-6.28
7	8.18	20.87	-12.56
8	6.74	20.87	-14.00
9	3.45	20.87	-17.29
10	4.33	20.87	-16.40
11	21.17	20.87	0.43
12	51.72	20.87	30.99

Water Availability Profile

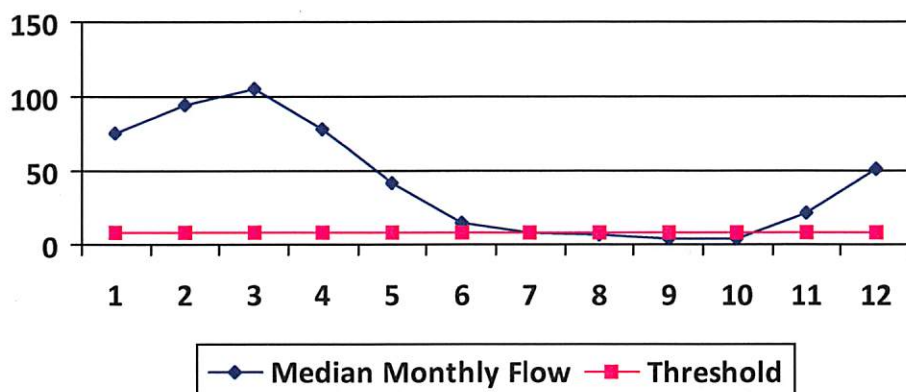

Water Availability Assessment of Location

Base Threshold (cfs): 6.88

Upstream Demand (cfs): 7.74

Downstream Demand (cfs): 0.00

Pump rate (cfs): 2.81

Headwater Safety (cfs): 1.72

Ungauged Stream Safety (cfs): 1.72

Min. Gauge Reading (cfs): 78.05

Passby at Location (cfs): 10.32

"Threshold", as depicted in the chart above is meant only to indicate the calculated base threshold at the proposed withdrawal location. This value does not include the proposed pump rate or existing demand on the stream. Refer to the monthly breakdown above for a more complete estimation of water availability by month.

Source Detail

WMP-01589

API/ID Number: 047-103-02969

Operator: EQT Production Company

514381

Source ID: 30085 Source Name S. Fork of Fishing Creek @ Jacksonburg Truck Pad
Ronald Anderson

Source Latitude: 39.52609

Source Longitude: -80.6338

HUC-8 Code: 5030201

Drainage Area (sq. mi.): 45.72 County: Wetzel

Anticipated withdrawal start date: 11/1/2013

Anticipated withdrawal end date: 11/1/2014

Total Volume from Source (gal): 4,600,000

Max. Pump rate (gpm): 1,260

Max. Simultaneous Trucks: 0

Max. Truck pump rate (gpm): 0

☐ Endangered Species? ☒ Mussel Stream?

☐ Trout Stream? ☐ Tier 3?

☐ Regulated Stream?

☐ Proximate PSD?

☐ Gauged Stream?


Reference Gaug 3114500 MIDDLE ISLAND CREEK AT LITTLE, WV

Drainage Area (sq. mi.) 458.00

Gauge Threshold (cfs): 45

Month	Median monthly flow (cfs)	Threshold (+ pump)	Estimated Available water (cfs)
1	49.03	12.36	37.12
2	61.67	12.36	49.76
3	69.01	12.36	57.10
4	51.25	12.36	39.33
5	27.03	12.36	15.12
6	9.44	12.36	-2.47
7	5.34	12.36	-6.57
8	4.40	12.36	-7.51
9	2.25	12.36	-9.66
10	2.83	12.36	-9.08
11	13.82	12.36	1.91
12	33.77	12.36	21.86

Water Availability Profile

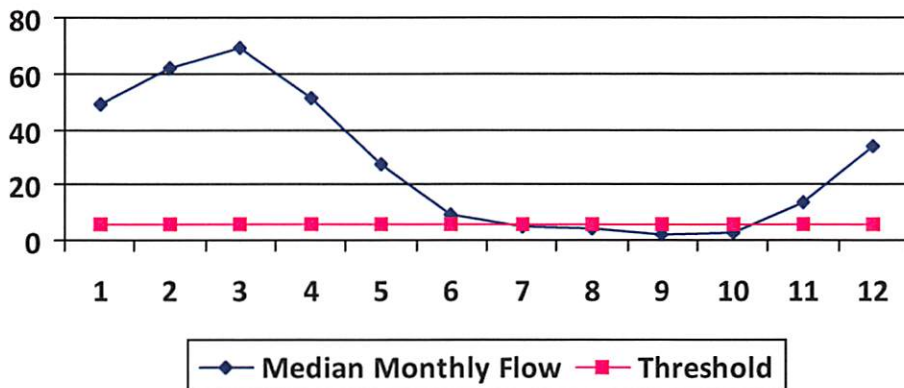

Water Availability Assessment of Location

Base Threshold (cfs): 4.49

Upstream Demand (cfs): 2.81

Downstream Demand (cfs): 2.12

Pump rate (cfs): 2.81

Headwater Safety (cfs): 1.12

Ungauged Stream Safety (cfs): 1.12

Min. Gauge Reading (cfs): 73.12

Passby at Location (cfs): 8.86

"Threshold", as depicted in the chart above is meant only to indicate the calculated base threshold at the proposed withdrawal location. This value does not include the proposed pump rate or existing demand on the stream. Refer to the monthly breakdown above for a more complete estimation of water availability by month.

Source Detail

WMP-01589

API/ID Number: 047-103-02969

Operator: EQT Production Company

514381

Source ID: 30086 Source Name N. Fork of Fishing Creek @ Pine Grove Truck Pad
Town of Pine Grove

Source Latitude: 39.571562

Source Longitude: -80.677848

HUC-8 Code: 5030201

Drainage Area (sq. mi.): 42.17 County: Wetzel

Anticipated withdrawal start date: 11/1/2013

Anticipated withdrawal end date: 11/1/2014

Total Volume from Source (gal): 4,600,000

Max. Pump rate (gpm): 2,520

Max. Simultaneous Trucks: 0

Max. Truck pump rate (gpm) 0

☐ Endangered Species? ☒ Mussel Stream?

☐ Trout Stream? ☐ Tier 3?

☐ Regulated Stream?

☒ Proximate PSD? Pine Grove

☐ Gauged Stream?


Reference Gaug 3114500 MIDDLE ISLAND CREEK AT LITTLE, WV

Drainage Area (sq. mi.) 458.00

Gauge Threshold (cfs): 45

Month	Median monthly flow (cfs)	Threshold (+ pump)	Estimated Available water (cfs)
1	45.22	24.07	21.25
2	56.89	24.07	32.91
3	63.65	24.07	39.68
4	47.27	24.07	23.29
5	24.93	24.07	0.96
6	8.71	24.07	-15.27
7	4.93	24.07	-19.05
8	4.06	24.07	-19.92
9	2.08	24.07	-21.90
10	2.61	24.07	-21.37
11	12.75	24.07	-11.23
12	31.15	24.07	7.17

Water Availability Profile

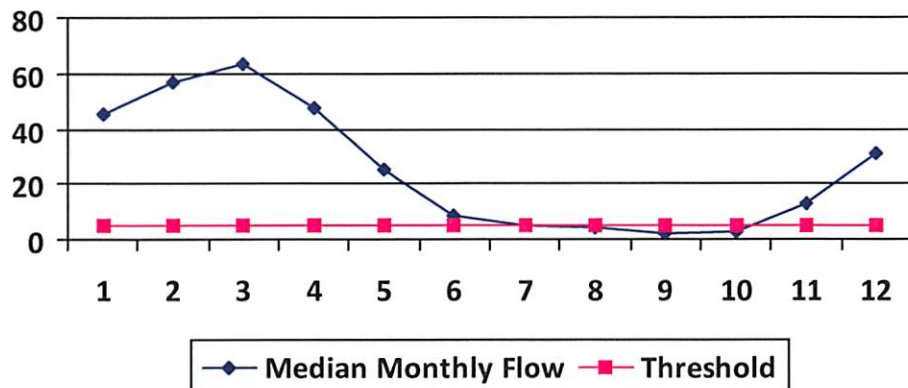

Water Availability Assessment of Location

Base Threshold (cfs): 4.14

Upstream Demand (cfs): 12.24

Downstream Demand (cfs): 0.00

Pump rate (cfs): 5.61

Headwater Safety (cfs): 1.04

Ungauged Stream Safety (cfs): 1.04

Min. Gauge Reading (cfs): 85.35

Passby at Location (cfs): 6.22

"Threshold", as depicted in the chart above is meant only to indicate the calculated base threshold at the proposed withdrawal location. This value does not include the proposed pump rate or existing demand on the stream. Refer to the monthly breakdown above for a more complete estimation of water availability by month.

Source Detail

WMP- 01589

API/ID Number: 047-103-02969

Operator: EQT Production Company

514381

Source ID: 30087 Source Name N. Fork of Fishing Creek @ Edgell Property
Cathy Edgell

Source Latitude: 39.58191

Source Longitude: -80.622839

HUC-8 Code: 5030201

Drainage Area (sq. mi.): 32.23 County: Wetzel

Anticipated withdrawal start date: 11/1/2013

Anticipated withdrawal end date: 11/1/2014

Total Volume from Source (gal): 4,600,000

Max. Pump rate (gpm): 1,260

Max. Simultaneous Trucks: 0

Max. Truck pump rate (gpm) 0

☐ Endangered Species? ☒ Mussel Stream?

☐ Trout Stream? ☐ Tier 3?

☐ Regulated Stream?

☐ Proximate PSD?

☐ Gauged Stream?


Reference Gaug 3114500 MIDDLE ISLAND CREEK AT LITTLE, WV

Drainage Area (sq. mi.) 458.00

Gauge Threshold (cfs): 45

Month	Median monthly flow (cfs)	Threshold (+ pump)	Estimated Available water (cfs)
1	34.56	15.99	18.59
2	43.48	15.99	27.51
3	48.65	15.99	32.68
4	36.13	15.99	20.16
5	19.06	15.99	3.09
6	6.65	15.99	-9.32
7	3.77	15.99	-12.20
8	3.10	15.99	-12.87
9	1.59	15.99	-14.38
10	2.00	15.99	-13.98
11	9.74	15.99	-6.23
12	23.81	15.99	7.84

Water Availability Profile

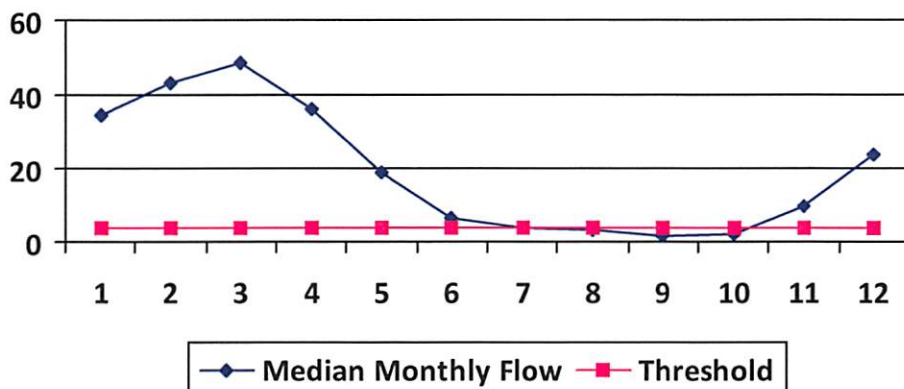

Water Availability Assessment of Location

Base Threshold (cfs): 3.17

Upstream Demand (cfs): 8.43

Downstream Demand (cfs): 1.00

Pump rate (cfs): 2.81

Headwater Safety (cfs): 0.79

Ungauged Stream Safety (cfs): 0.79

Min. Gauge Reading (cfs): 78.74

Passby at Location (cfs): 5.75

"Threshold", as depicted in the chart above is meant only to indicate the calculated base threshold at the proposed withdrawal location. This value does not include the proposed pump rate or existing demand on the stream. Refer to the monthly breakdown above for a more complete estimation of water availability by month.

Source Detail

WMP- 01589

API/ID Number: 047-103-02969

Operator: EQT Production Company

514381

Source ID: 30088 Source Name: N. Fork of Fishing Creek @ Lydick Property
Les Lydick

Source Latitude: 39.57795

Source Longitude: -80.59221

HUC-8 Code: 5030201

Drainage Area (sq. mi.): 15.46 County: Wetzel

☐ Endangered Species? ☒ Mussel Stream?

☐ Trout Stream? ☐ Tier 3?

☐ Regulated Stream?

☐ Proximate PSD?

☐ Gauged Stream?

Anticipated withdrawal start date: 11/1/2013

Anticipated withdrawal end date: 11/1/2014

Total Volume from Source (gal): 4,600,000

Max. Pump rate (gpm): 1,260

Max. Simultaneous Trucks: 0

Max. Truck pump rate (gpm) 0


Reference Gaug 3114500 MIDDLE ISLAND CREEK AT LITTLE, WV

Drainage Area (sq. mi.) 458.00

Gauge Threshold (cfs): 45

Month	Median monthly flow (cfs)	Threshold (+ pump)	Estimated Available water (cfs)
1	16.58	10.71	6.04
2	20.86	10.71	10.32
3	23.34	10.71	12.80
4	17.33	10.71	6.79
5	9.14	10.71	-1.40
6	3.19	10.71	-7.34
7	1.81	10.71	-8.73
8	1.49	10.71	-9.05
9	0.76	10.71	-9.78
10	0.96	10.71	-9.58
11	4.67	10.71	-5.86
12	11.42	10.71	0.88

Water Availability Profile

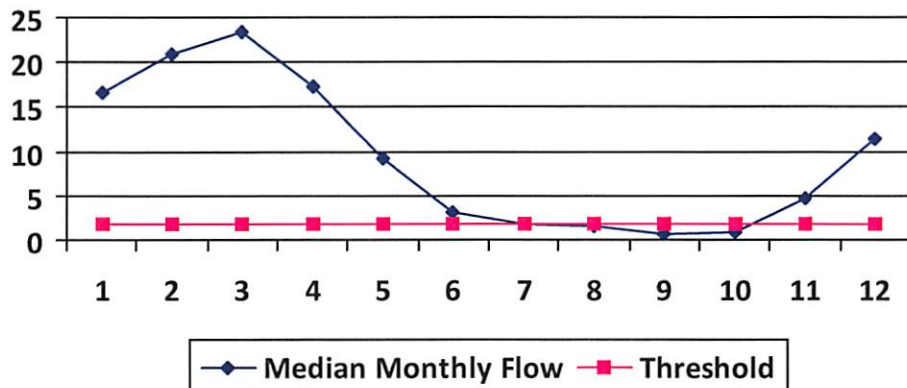

Water Availability Assessment of Location

Base Threshold (cfs): 1.52

Upstream Demand (cfs): 5.62

Downstream Demand (cfs): 1.00

Pump rate (cfs): 2.81

Headwater Safety (cfs): 0.38

Ungauged Stream Safety (cfs): 0.38

Min. Gauge Reading (cfs): 75.93

Passby at Location (cfs): 3.28

"Threshold", as depicted in the chart above is meant only to indicate the calculated base threshold at the proposed withdrawal location. This value does not include the proposed pump rate or existing demand on the stream. Refer to the monthly breakdown above for a more complete estimation of water availability by month.

Source Detail

WMP- 01589

API/ID Number: 047-103-02969

Operator: EQT Production Company

514381

Source ID: 30089 Source Name N. Fork of Fishing Creek @ BIG176 Pad
John W. Kilcoyne

Source Latitude: 39.560283

Source Longitude: -80.560763

HUC-8 Code: 5030201

Drainage Area (sq. mi.): 8.09 County: Wetzel

Anticipated withdrawal start date: 11/1/2013

Anticipated withdrawal end date: 11/1/2014

Total Volume from Source (gal): 4,600,000

Max. Pump rate (gpm): 1,260

Max. Simultaneous Trucks: 0

Max. Truck pump rate (gpm) 0

☐ Endangered Species? ☒ Mussel Stream?

☐ Trout Stream? ☐ Tier 3?

☐ Regulated Stream?

☐ Proximate PSD?

☐ Gauged Stream?


Reference Gaug 3114500 MIDDLE ISLAND CREEK AT LITTLE, WV

Drainage Area (sq. mi.) 458.00

Gauge Threshold (cfs): 45

Month	Median monthly flow (cfs)	Threshold (+ pump)	Estimated Available water (cfs)
1	8.68	6.81	2.21
2	10.91	6.81	4.45
3	12.21	6.81	5.75
4	9.07	6.81	2.60
5	4.78	6.81	-1.68
6	1.67	6.81	-4.79
7	0.95	6.81	-5.52
8	0.78	6.81	-5.69
9	0.40	6.81	-6.07
10	0.50	6.81	-5.96
11	2.45	6.81	-4.02
12	5.98	6.81	-0.49

Water Availability Profile

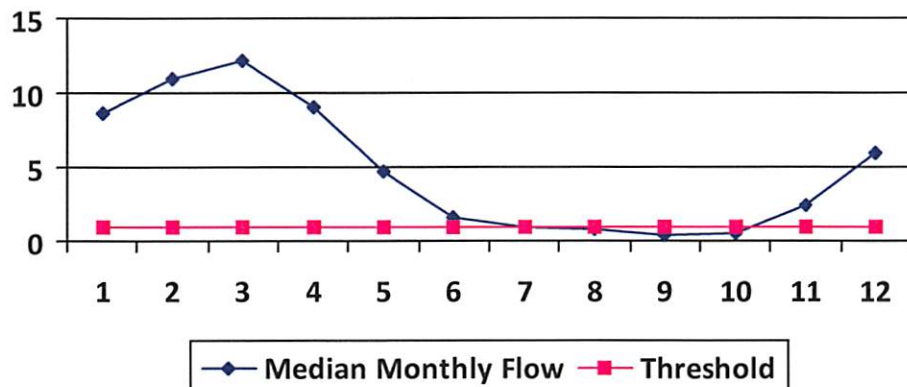

Water Availability Assessment of Location

Base Threshold (cfs): 0.79

Upstream Demand (cfs): 2.81

Downstream Demand (cfs): 1.00

Pump rate (cfs): 2.81

Headwater Safety (cfs): 0.20

Ungauged Stream Safety (cfs): 0.20

Min. Gauge Reading (cfs): 73.12

Passby at Location (cfs): 2.19

"Threshold", as depicted in the chart above is meant only to indicate the calculated base threshold at the proposed withdrawal location. This value does not include the proposed pump rate or existing demand on the stream. Refer to the monthly breakdown above for a more complete estimation of water availability by month.

Source Detail

WMP-01589

API/ID Number: 047-103-02969

Operator: EQT Production Company

514381

Source ID: 30090 Source Name N. Fork of Fishing Creek @ Big 57 Pad
EQT Corporation

Source Latitude: 39.55316

Source Longitude: -80.53064

HUC-8 Code: 5030201

Drainage Area (sq. mi.): 4.77 County: Wetzel

Anticipated withdrawal start date: 11/1/2013

Anticipated withdrawal end date: 11/1/2014

Total Volume from Source (gal): 4,600,000

Max. Pump rate (gpm): 1,260

Max. Simultaneous Trucks: 0

Max. Truck pump rate (gpm) 0

☐ Endangered Species? ☒ Mussel Stream?

☐ Trout Stream? ☐ Tier 3?

☐ Regulated Stream?

☐ Proximate PSD?

☐ Gauged Stream?


Reference Gaug 3114500 MIDDLE ISLAND CREEK AT LITTLE, WV

Drainage Area (sq. mi.) 458.00

Gauge Threshold (cfs): 45

Month	Median monthly flow (cfs)	Threshold (+ pump)	Estimated Available water (cfs)
1	5.12	3.51	1.62
2	6.43	3.51	2.94
3	7.20	3.51	3.71
4	5.35	3.51	1.85
5	2.82	3.51	-0.67
6	0.98	3.51	-2.51
7	0.56	3.51	-2.93
8	0.46	3.51	-3.03
9	0.24	3.51	-3.26
10	0.30	3.51	-3.20
11	1.44	3.51	-2.05
12	3.52	3.51	0.03

Water Availability Profile

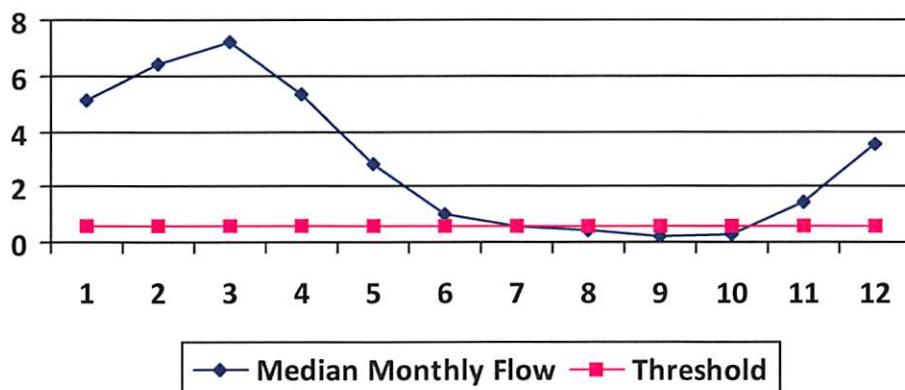

Water Availability Assessment of Location

Base Threshold (cfs): 0.47

Upstream Demand (cfs): 0.00

Downstream Demand (cfs): 1.00

Pump rate (cfs): 2.81

Headwater Safety (cfs): 0.12

Ungauged Stream Safety (cfs): 0.12

Min. Gauge Reading (cfs): 70.31

Passby at Location (cfs): 1.70

"Threshold", as depicted in the chart above is meant only to indicate the calculated base threshold at the proposed withdrawal location. This value does not include the proposed pump rate or existing demand on the stream. Refer to the monthly breakdown above for a more complete estimation of water availability by month.



Water Management Plan: Secondary Water Sources



WMP- 01589

API/ID Number

047-103-02969

Operator:

EQT Production Company

514381

Important:

For each proposed secondary water source identified in your water management plan (i.e., groundwater well, lake/reservoir, recycled frac water, multi-site impoundment, out-of-state source), DEP makes no estimation of the availability of water. These sources may prove to be unsuitable water supplies. Please review the following notes:

- For groundwater supply wells, DEP recommends that the operator contact the local health department prior to drilling any new well; and reminds the operator that all drinking water wells within 1,500 feet of a water supply well shall be flow- and quality-tested by the operator at the request of the drinking well owner prior to operation of the water supply well.
- For each proposed multi-site impoundment water source identified in your water management plan (if applicable), DEP will review the withdrawal limits established in the referenced Water Management Plan for current suitability and provide to the operator these limits for each identified intake. Note that withdrawal limits may be modified as necessary based on changing demands upon that water supply.

Ground Water

Source ID:	30091	Source Name	Groundwater Well TW#1	Source start date:	11/1/2013
				Source end date:	11/1/2014
Source Lat:	39.56059	Source Long:	-80.56027	County	Wetzel
Max. Daily Purchase (gal)		Total Volume from Source (gal):			4,600,000
DEP Comments:					

WMP-01589

API/ID Number

047-103-02969

Operator:

EQT Production Company

514381

Important:

For each proposed secondary water source identified in your water management plan (i.e., groundwater well, lake/reservoir, recycled frac water, multi-site impoundment, out-of-state source), DEP makes no estimation of the availability of water. These sources may prove to be unsuitable water supplies. Please review the following notes:

- For groundwater supply wells, DEP recommends that the operator contact the local health department prior to drilling any new well; and reminds the operator that all drinking water wells within 1,500 feet of a water supply well shall be flow- and quality-tested by the operator at the request of the drinking well owner prior to operation of the water supply well.
- For each proposed multi-site impoundment water source identified in your water management plan (if applicable), DEP will review the withdrawal limits established in the referenced Water Management Plan for current suitability and provide to the operator these limits for each identified intake. Note that withdrawal limits may be modified as necessary based on changing demands upon that water supply.

Source ID:	30092	Source Name	Groundwater Well TW#5		Source start date:	11/1/2013	
					Source end date:	11/1/2014	
		Source Lat:	39.553434	Source Long:	-80.528871	County	Wetzel
		Max. Daily Purchase (gal)		Total Volume from Source (gal):		4,600,000	
DEP Comments:							

Important:

For each proposed secondary water source identified in your water management plan (i.e., groundwater well, lake/reservoir, recycled frac water, multi-site impoundment, out-of-state source), DEP makes no estimation of the availability of water. These sources may prove to be unsuitable water supplies. Please review the following notes:

- For groundwater supply wells, DEP recommends that the operator contact the local health department prior to drilling any new well; and reminds the operator that all drinking water wells within 1,500 feet of a water supply well shall be flow- and quality-tested by the operator at the request of the drinking well owner prior to operation of the water supply well.
- For each proposed multi-site impoundment water source identified in your water management plan (if applicable), DEP will review the withdrawal limits established in the referenced Water Management Plan for current suitability and provide to the operator these limits for each identified intake. Note that withdrawal limits may be modified as necessary based on changing demands upon that water supply.

Multi-site impoundment

Source ID:	30094	Source Name	YOHO Centralized Freshwater Impoundment		Source start date:	11/1/2013	
					Source end date:	11/1/2014	
		Source Lat:	39.56092	Source Long:	-80.61432	County	Wetzel
		Max. Daily Purchase (gal)		Total Volume from Source (gal):		4,600,000	
DEP Comments:	103-FWC-00001						

The intake identified above has been defined in a previous water management plan. The thresholds established in that plan govern this water management plan unless otherwise noted.

Reference: WMP-1068

Source ID:	30095	Source Name	Carlin Centralized Freshwater Impoundment		Source start date:	11/1/2013	
					Source end date:	11/1/2014	
		Source Lat:	39.51168	Source Long:	-80.598605	County	Wetzel
		Max. Daily Purchase (gal)		Total Volume from Source (gal):		4,600,000	
DEP Comments:	103-FWC-00002						

The intake identified above has been defined in a previous water management plan. The thresholds established in that plan govern this water management plan unless otherwise noted.

Reference: WMP-1321

WMP-01589

API/ID Number

047-103-02969

Operator:

EQT Production Company

514381

Important:

For each proposed secondary water source identified in your water management plan (i.e., groundwater well, lake/reservoir, recycled frac water, multi-site impoundment, out-of-state source), DEP makes no estimation of the availability of water. These sources may prove to be unsuitable water supplies. Please review the following notes:

- For groundwater supply wells, DEP recommends that the operator contact the local health department prior to drilling any new well; and reminds the operator that all drinking water wells within 1,500 feet of a water supply well shall be flow- and quality-tested by the operator at the request of the drinking well owner prior to operation of the water supply well.
- For each proposed multi-site impoundment water source identified in your water management plan (if applicable), DEP will review the withdrawal limits established in the referenced Water Management Plan for current suitability and provide to the operator these limits for each identified intake. Note that withdrawal limits may be modified as necessary based on changing demands upon that water supply.

Source ID:	30096	Source Name	BIG176 Centralized Freshwater Impoundment		Source start date:	11/1/2013	
					Source end date:	11/1/2014	
		Source Lat:	39.561403	Source Long:	-80.561554	County	Wetzel
		Max. Daily Purchase (gal)			Total Volume from Source (gal):	4,600,000	
DEP Comments:	103-FWC-00003						

The intake identified above has been defined in a previous water management plan. The thresholds established in that plan govern this water management plan unless otherwise noted.

Reference: WMP-1322

Source ID:	30097	Source Name	Sycoc Centralized Freshwater Impoundment		Source start date:	11/1/2013	
					Source end date:	11/1/2014	
		Source Lat:	39.56436	Source Long:	-80.625644	County	Wetzel
		Max. Daily Purchase (gal)			Total Volume from Source (gal):	4,600,000	
DEP Comments:	103-FWC-00004						

The intake identified above has been defined in a previous water management plan. The thresholds established in that plan govern this water management plan unless otherwise noted.

Reference: WMP-1222

Important:

For each proposed secondary water source identified in your water management plan (i.e., groundwater well, lake/reservoir, recycled frac water, multi-site impoundment, out-of-state source), DEP makes no estimation of the availability of water. These sources may prove to be unsuitable water supplies. Please review the following notes:

- For groundwater supply wells, DEP recommends that the operator contact the local health department prior to drilling any new well; and reminds the operator that all drinking water wells within 1,500 feet of a water supply well shall be flow- and quality-tested by the operator at the request of the drinking well owner prior to operation of the water supply well.
- For each proposed multi-site impoundment water source identified in your water management plan (if applicable), DEP will review the withdrawal limits established in the referenced Water Management Plan for current suitability and provide to the operator these limits for each identified intake. Note that withdrawal limits may be modified as necessary based on changing demands upon that water supply.

Source ID:	30098	Source Name	Mobley Centralized Freshwater Impoundment			Source start date:	11/1/2013
						Source end date:	11/1/2014
		Source Lat:	39.553653	Source Long:	-80.52971	County	Wetzel
		Max. Daily Purchase (gal)		Total Volume from Source (gal):		4,600,000	
DEP Comments:	103-FWC-00006						

The intake identified above has been defined in a previous water management plan. The thresholds established in that plan govern this water management plan unless otherwise noted.

Reference: WMP-1534

Source ID:	30099	Source Name	Richwood Centralized Freshwater Impoundment		Source start date:	11/1/2013	
					Source end date:	11/1/2014	
		Source Lat:	39.551137	Source Long:	-80.605342	County	Wetzel
		Max. Daily Purchase (gal)		Total Volume from Source (gal):		4,600,000	
DEP Comments:	103-FWC-00007						

The intake identified above has been defined in a previous water management plan. The thresholds established in that plan govern this water management plan unless otherwise noted.

Reference: WMP-1535

WMP-01589

API/ID Number

047-103-02969

Operator:

EQT Production Company

514381

Important:

For each proposed secondary water source identified in your water management plan (i.e., groundwater well, lake/reservoir, recycled frac water, multi-site impoundment, out-of-state source), DEP makes no estimation of the availability of water. These sources may prove to be unsuitable water supplies. Please review the following notes:

- For groundwater supply wells, DEP recommends that the operator contact the local health department prior to drilling any new well; and reminds the operator that all drinking water wells within 1,500 feet of a water supply well shall be flow- and quality-tested by the operator at the request of the drinking well owner prior to operation of the water supply well.
- For each proposed multi-site impoundment water source identified in your water management plan (if applicable), DEP will review the withdrawal limits established in the referenced Water Management Plan for current suitability and provide to the operator these limits for each identified intake. Note that withdrawal limits may be modified as necessary based on changing demands upon that water supply.

Recycled Frac Water

Source ID: 30100 Source Name Various

Source start date: 11/1/2013

Source end date: 11/1/2014

Source Lat:

Source Long:

County

Max. Daily Purchase (gal)

Total Volume from Source (gal): 4,600,000

DEP Comments:


4710302969

plat spotted
1120Topo Quad: Pine Grove 7.5'Scale: 1" = 2000'County: WetzelDate: October 9, 2013District: GrantProject No: 212-34-G-10

Water

PNG 129 WELL PAD

Topo

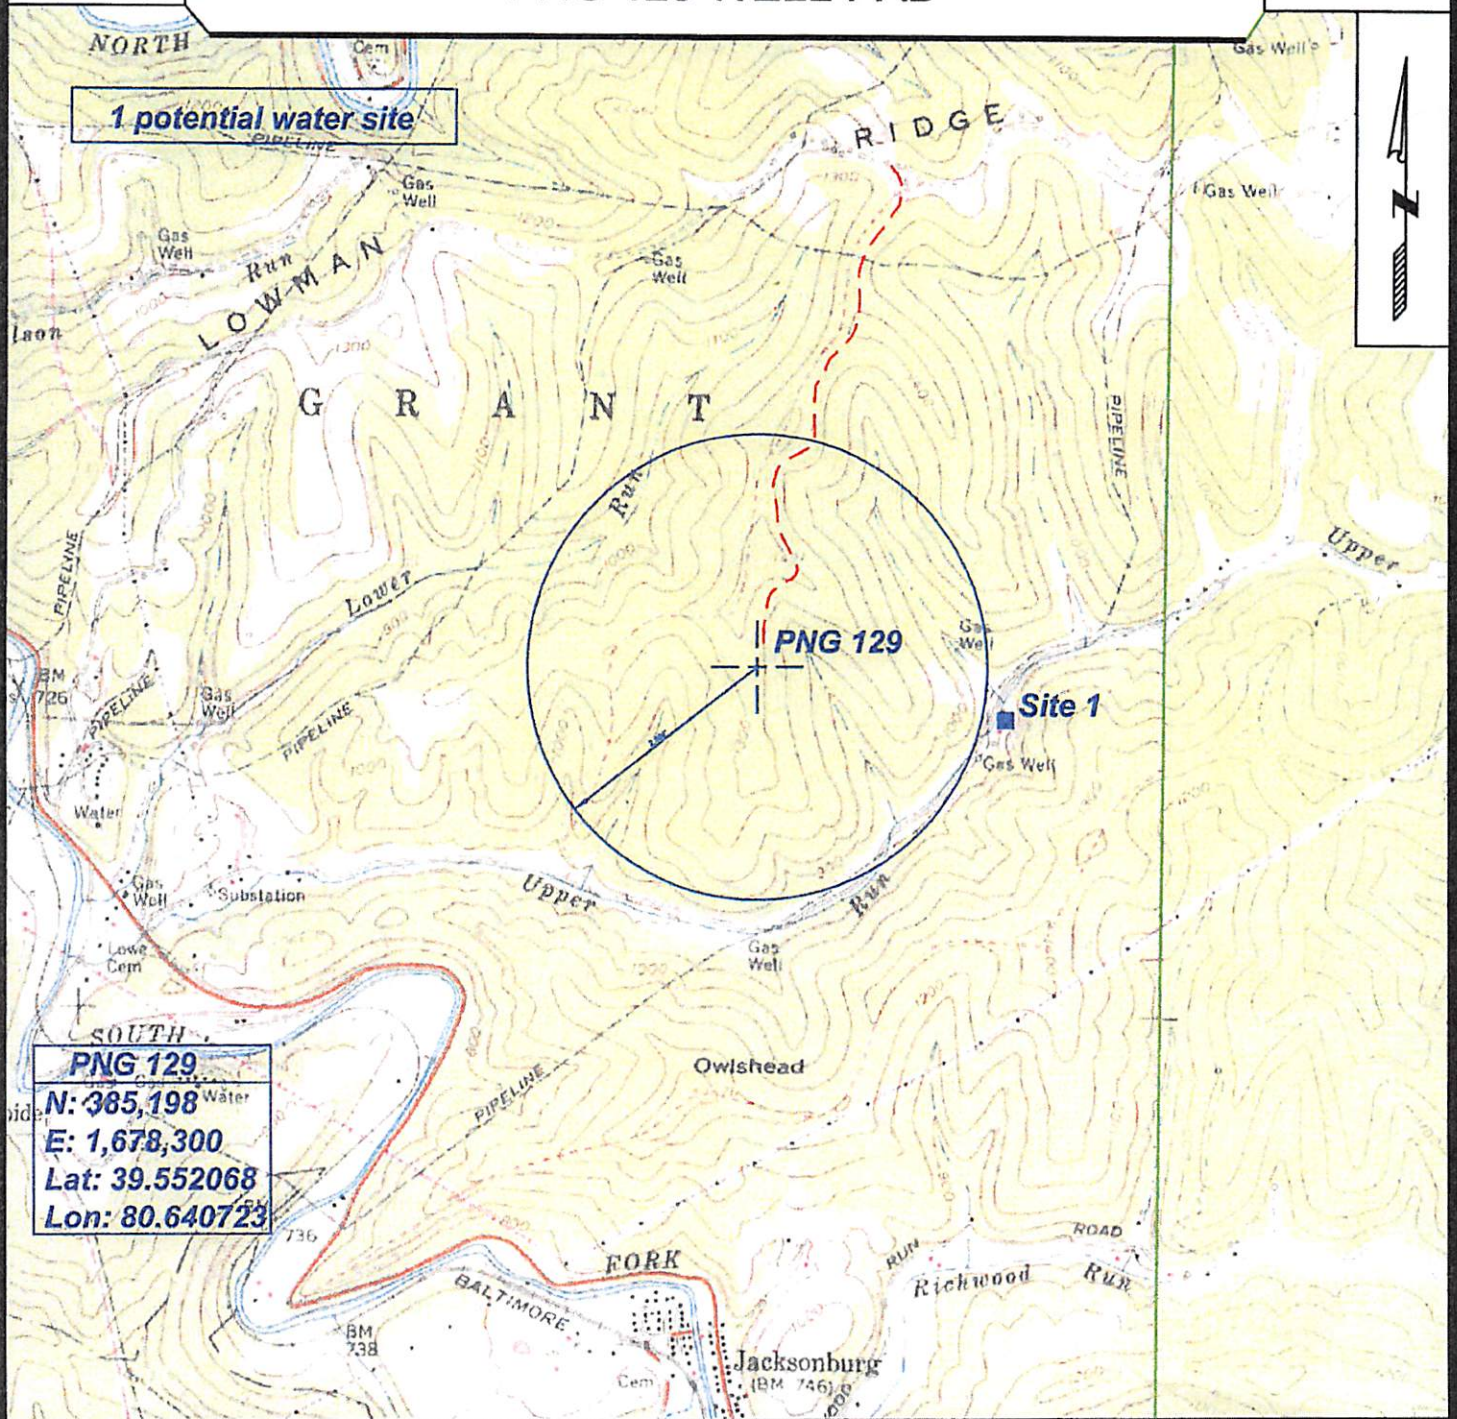

SURVEYING AND MAPPING SERVICES PERFORMED BY:

ALLEGHENY SURVEYS, INC.

1-800-482-8606
 P.O. BOX 438
 BIRCH RIVER, WV 26610
 PH: (304) 649-8606
 FAX: (304) 649-8608

PREPARED FOR:


EQT Production Co. Inc.

P.O. BOX 280
 BRIDGEPORT, WV 26330

RECEIVED
 Office of Oil and Gas


OCT 24 2013

WV Department of
 Environmental Protection

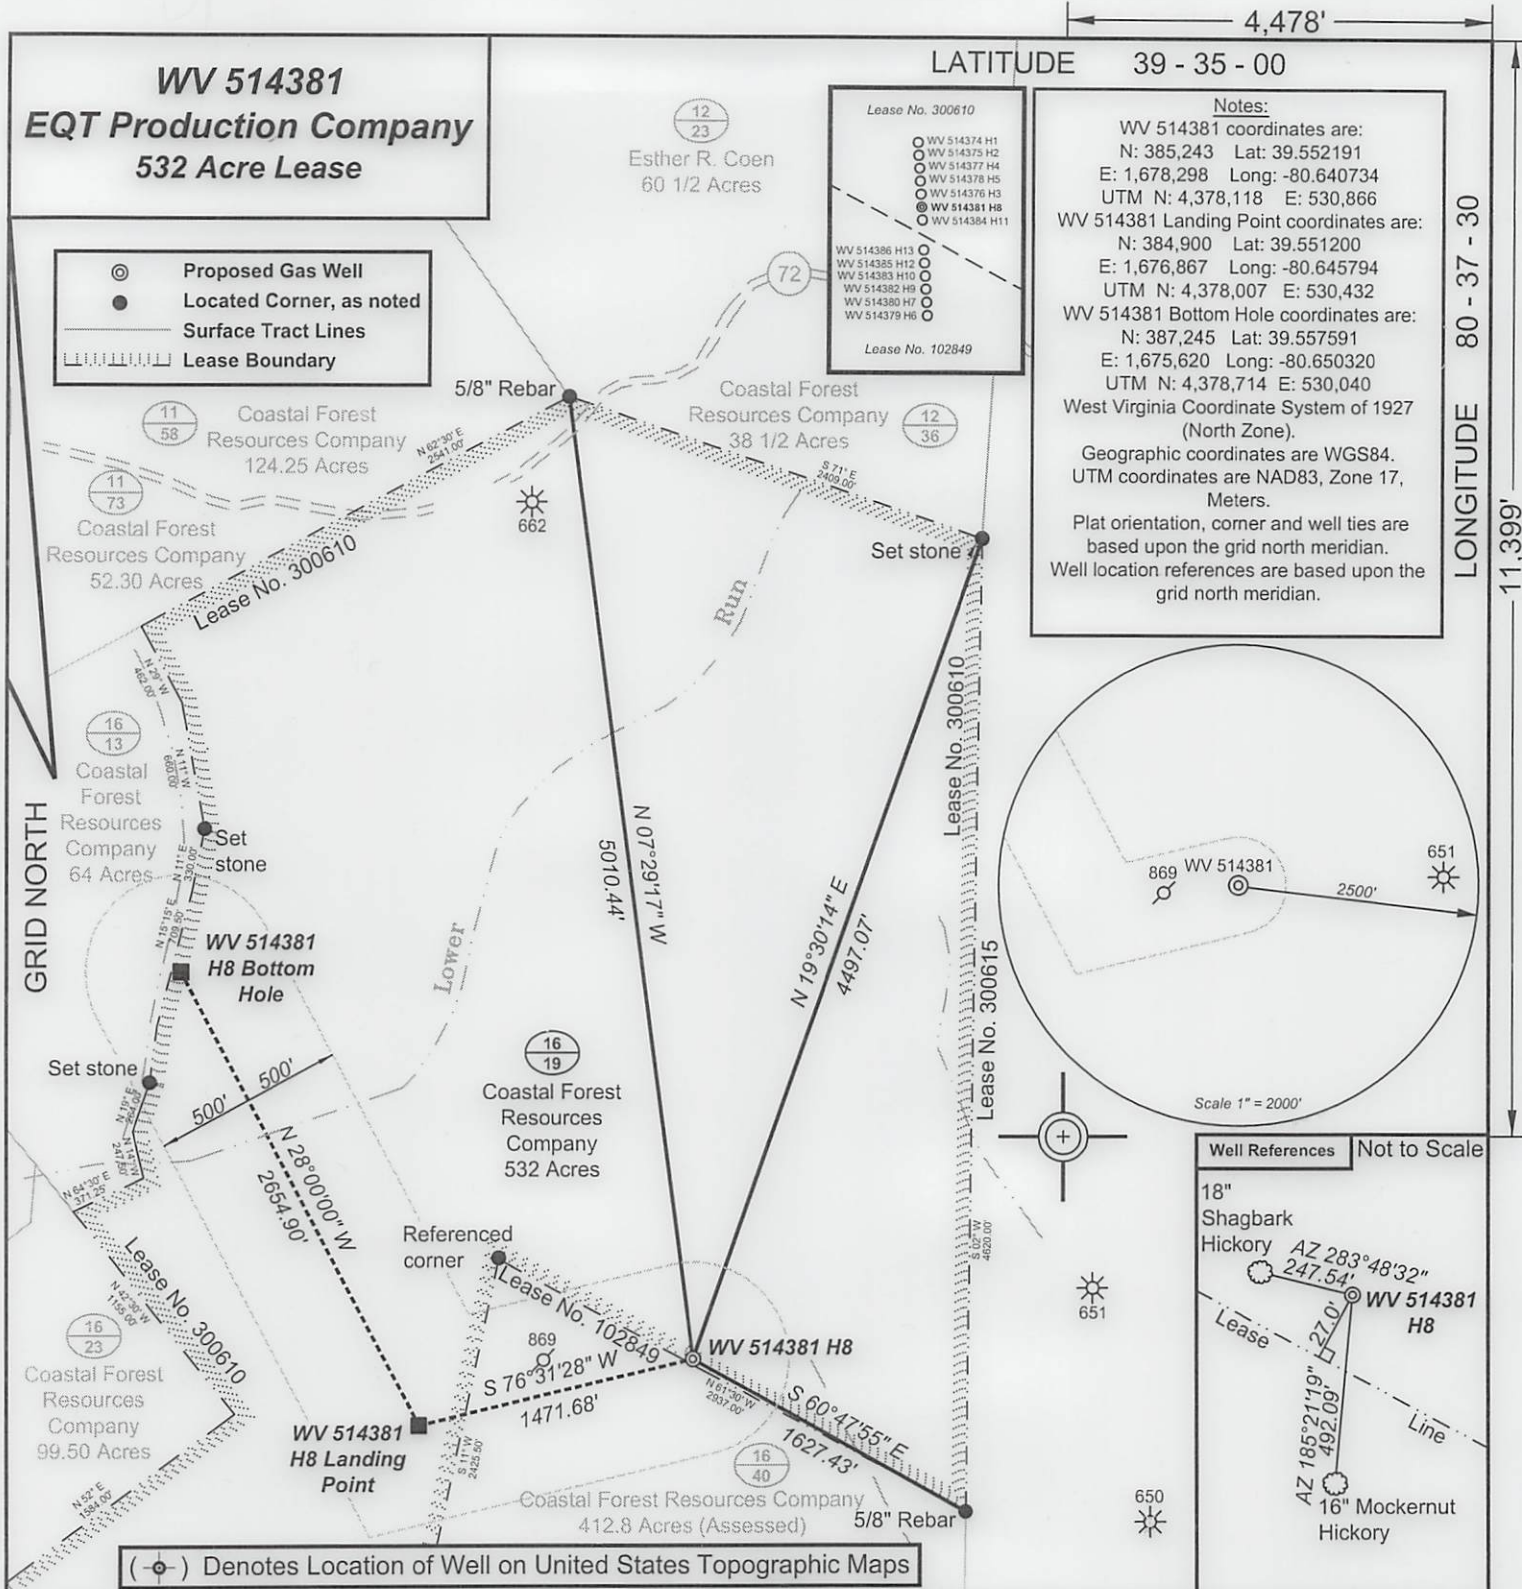

I, the undersigned, hereby certify that this plat is correct to the best of my knowledge and belief and shows all the information required by law and the regulations issued and prescribed by the Department of Environmental Protection.

Ben Singleton
P.S. 2092

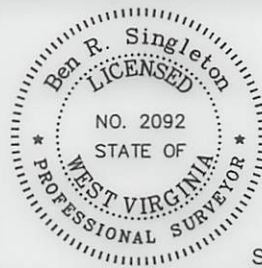

FILE NO: 204-34-G-12 EQT PNG 129
DRAWING NO: 204-12 PNG 129 H8
SCALE: 1" = 1000'
MINIMUM DEGREE OF ACCURACY: 1:2500
PROVEN SOURCE OF ELEVATION: NGS CORS Station

STATE OF WEST VIRGINIA
DEPARTMENT OF ENVIRONMENTAL PROTECTION
OIL AND GAS DIVISION

DATE: October 10 20 13
OPERATOR'S WELL NO. WV 514381
API WELL NO. 47 - 103 - 02969 H6A
STATE COUNTY PERMIT

WELL TYPE: ☐ OIL ☒ GAS ☐ LIQUID INJECTION ☐ WASTE DISPOSAL
(IF GAS) PRODUCTION: ☐ STORAGE ☐ DEEP ☒ SHALLOW
LOCATION: ELEVATION: 1328' WATERSHED Upper Run of South Fork of Fishing Creek QUADRANGLE: Pine Grove
DISTRICT: Grant COUNTY: Wetzel
SURFACE OWNER: Coastal Forest Resources Company F.K.A. Coastal Lumber Company ACREAGE: 532
ROYALTY OWNER: Waco Oil & Gas Co., Inc. LEASE NO: 300610 ACREAGE: 532
PROPOSED WORK: ☒ DRILL ☐ CONVERT ☐ DRILL DEEPER ☒ FRACTURE OR STIMULATE ☐ PLUG OFF OLD FORMATION
☐ PERFORATE NEW FORMATION ☐ OTHER PHYSICAL CHANGE IN WELL (SPECIFY)
☐ PLUG AND ABANDON ☐ CLEAN OUT AND REPLUG TARGET FORMATION: Marcellus ESTIMATED DEPTH: TVD: 7,700' MD: 12,850'

WELL OPERATOR: EQT Production Company DESIGNATED AGENT: Rex C. Ray
ADDRESS: 115 Professional Place P.O. Box 280 ADDRESS: 115 Professional Place P.O. Box 280
Bridgeport, WV 26330 Bridgeport, WV 26330